


PLANTA BAJA

1	PASILLO	S: 5,51 m ²
2	BAÑO DORMITORIO 1	S: 2,53 m ²
3	DORMITORIO 1	S: 12,99 m ²
4	DORMITORIO 2	S: 10,91 m ²
5	BAÑO DORMITORIO 2	S: 2,79 m ²
6	ZONA COMUN 1	S: 20,53 m ²
7	RECEPCION	S: 21,49 m ²
8	DORMITORIO 3	S: 9,87 m ²
9	BAÑO DORMITORIO 3	S: 2,57 m ²
10	ZONA COMUN 2	S: 20,39 m ²
11	COCINA	S: 20,70 m ²

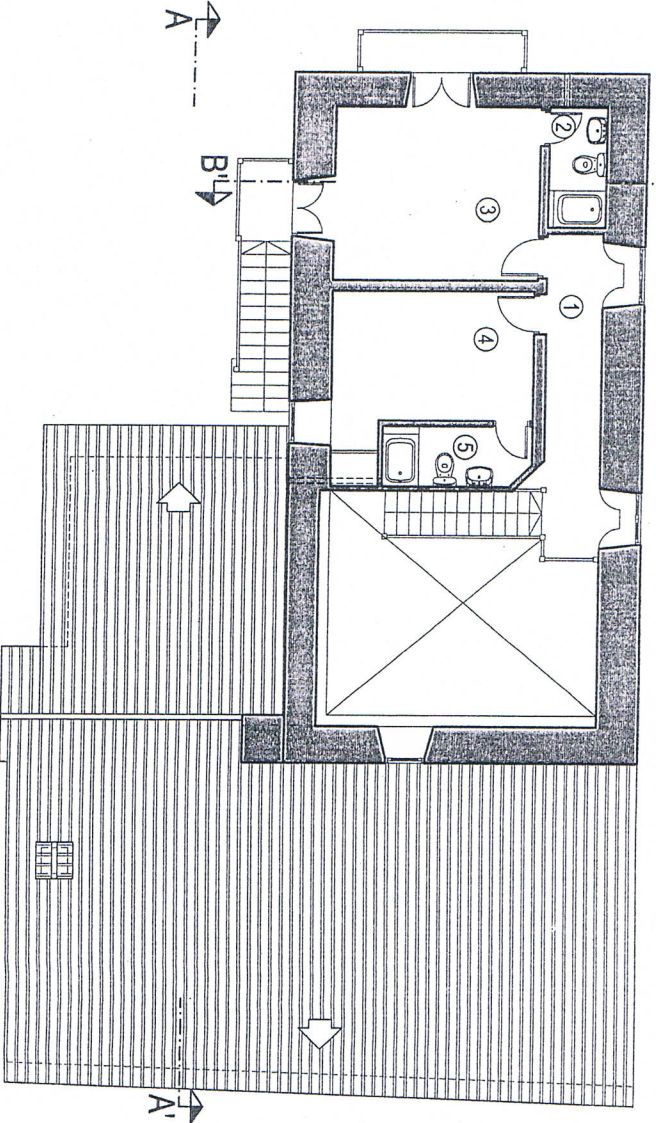

PLANTA ALTA

1	PASILLO	S: 6,75 m ²
2	BAÑO DORMITORIO 4	S: 2,53 m ²
3	DORMITORIO 4	S: 12,99 m ²
4	DORMITORIO 5	S: 10,85 m ²
5	BAÑO DORMITORIO 5	S: 3,22 m ²

CASA TURISMO RURAL
 PLANTAS
 ESTADO ACTUAL
 ESCALA 1/100